


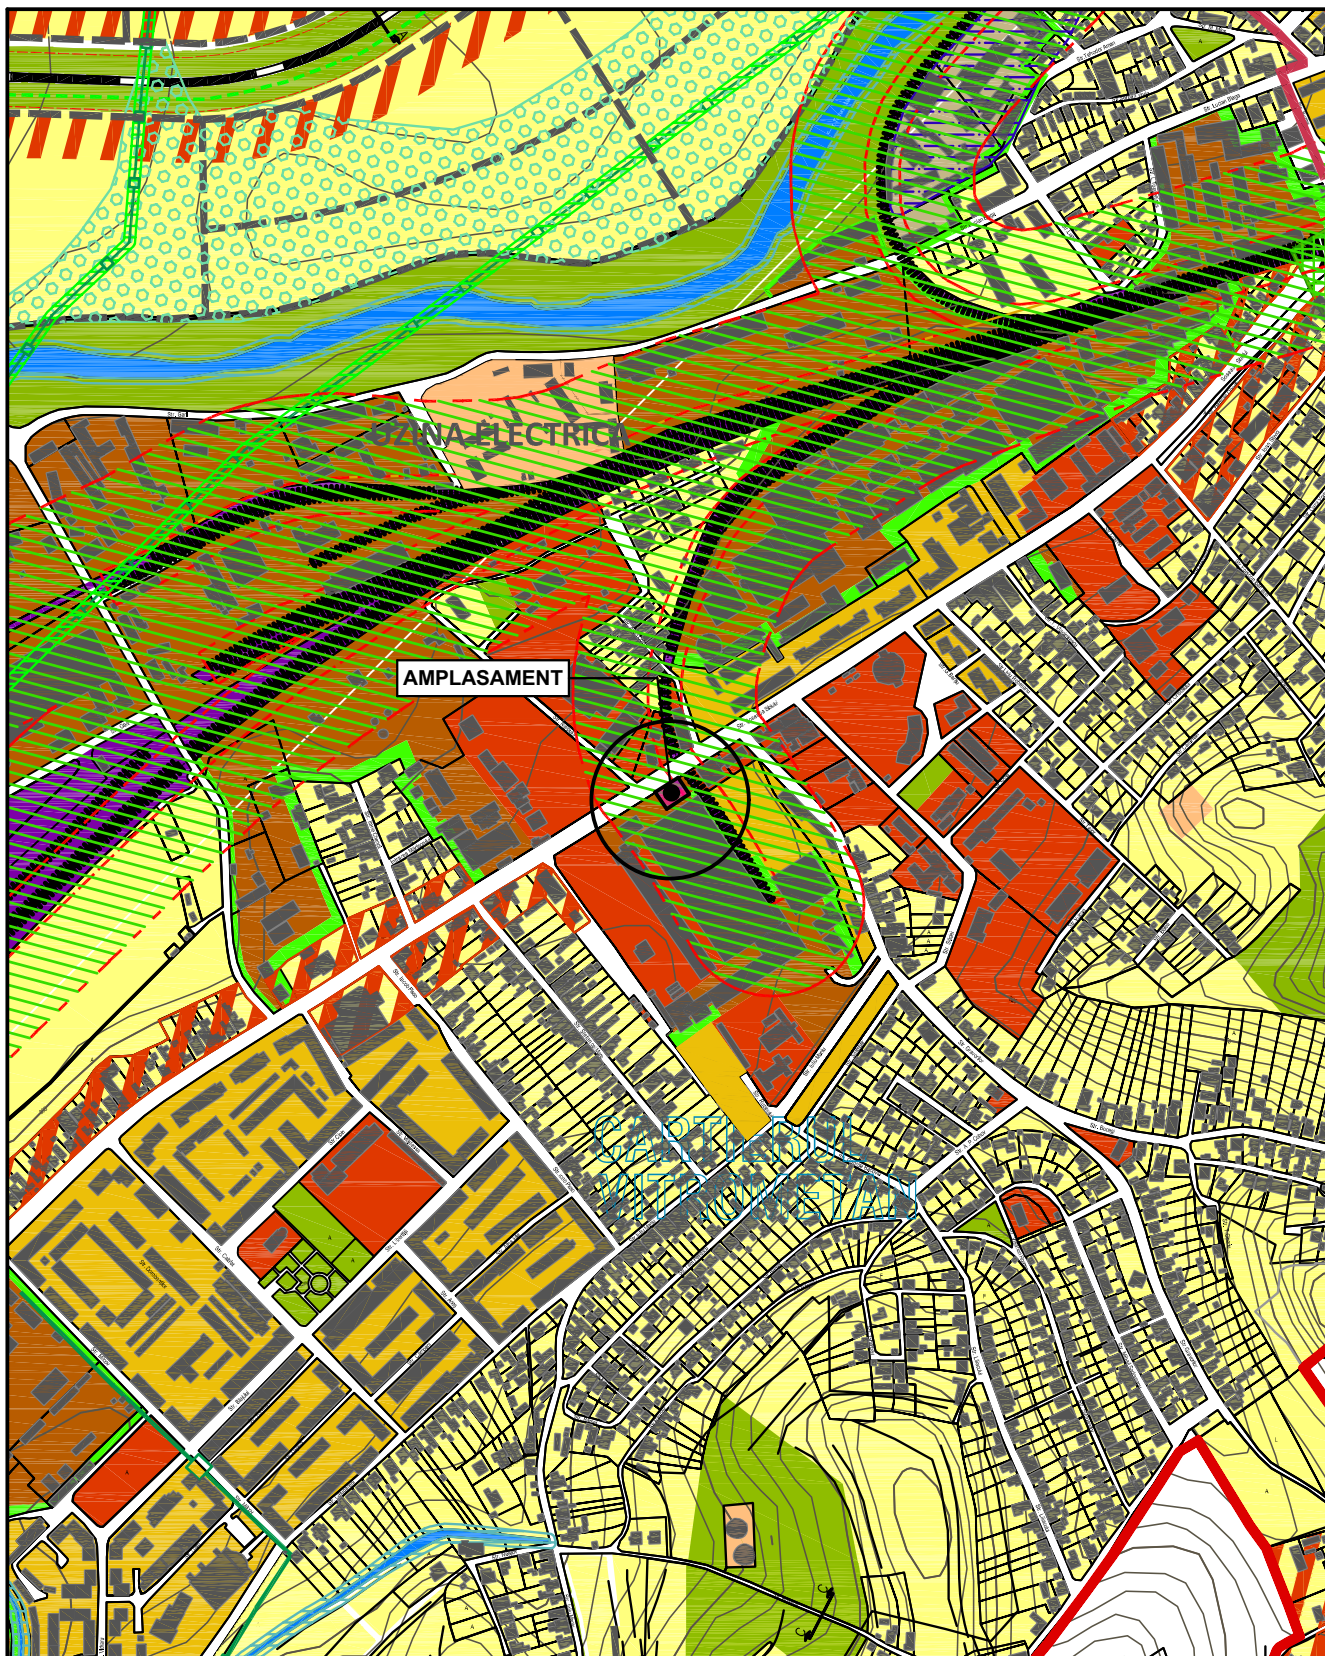

VERIFICATOR / EXPERT	NUME	SEMNATURA	CERINTA	REFERAT / EXPERTIZA NR. / DATA	
 SC VELIMAR ARHITECT SRL Str. Anton Pann 18 - Sighisoara CUI RO 1226465 ORG 26 134 1991 tel.: 0744593016 velicu_ioan@yahoo.com	DEMOLARE SI CONSTRUIRE SPALATORIE SELF SERVICE			Numar proiect:	4/2022
				SPECIALITATE	Faza:
	PLAN DE INCADRARE IN PUG			P.U.D.	
				Nr.plansa:	
SEF PROIECT	Arh. Ioan Velicu	SEMNATURA	SCARA 1 : 10000	DINA ELENA RAMONA mun. MEDIAS, str. SOSEAUA SIBIULUI, f.nr., jud. SIBIU	U-01
PROIECTAT	Arh. Ioan Velicu		ianuarie 2022		Revizuit
DESENAT	Arh. Ioan Velicu				0