


P.U.Z. ZONA CENTRALA A MUNICIPIULUI MEDIAS

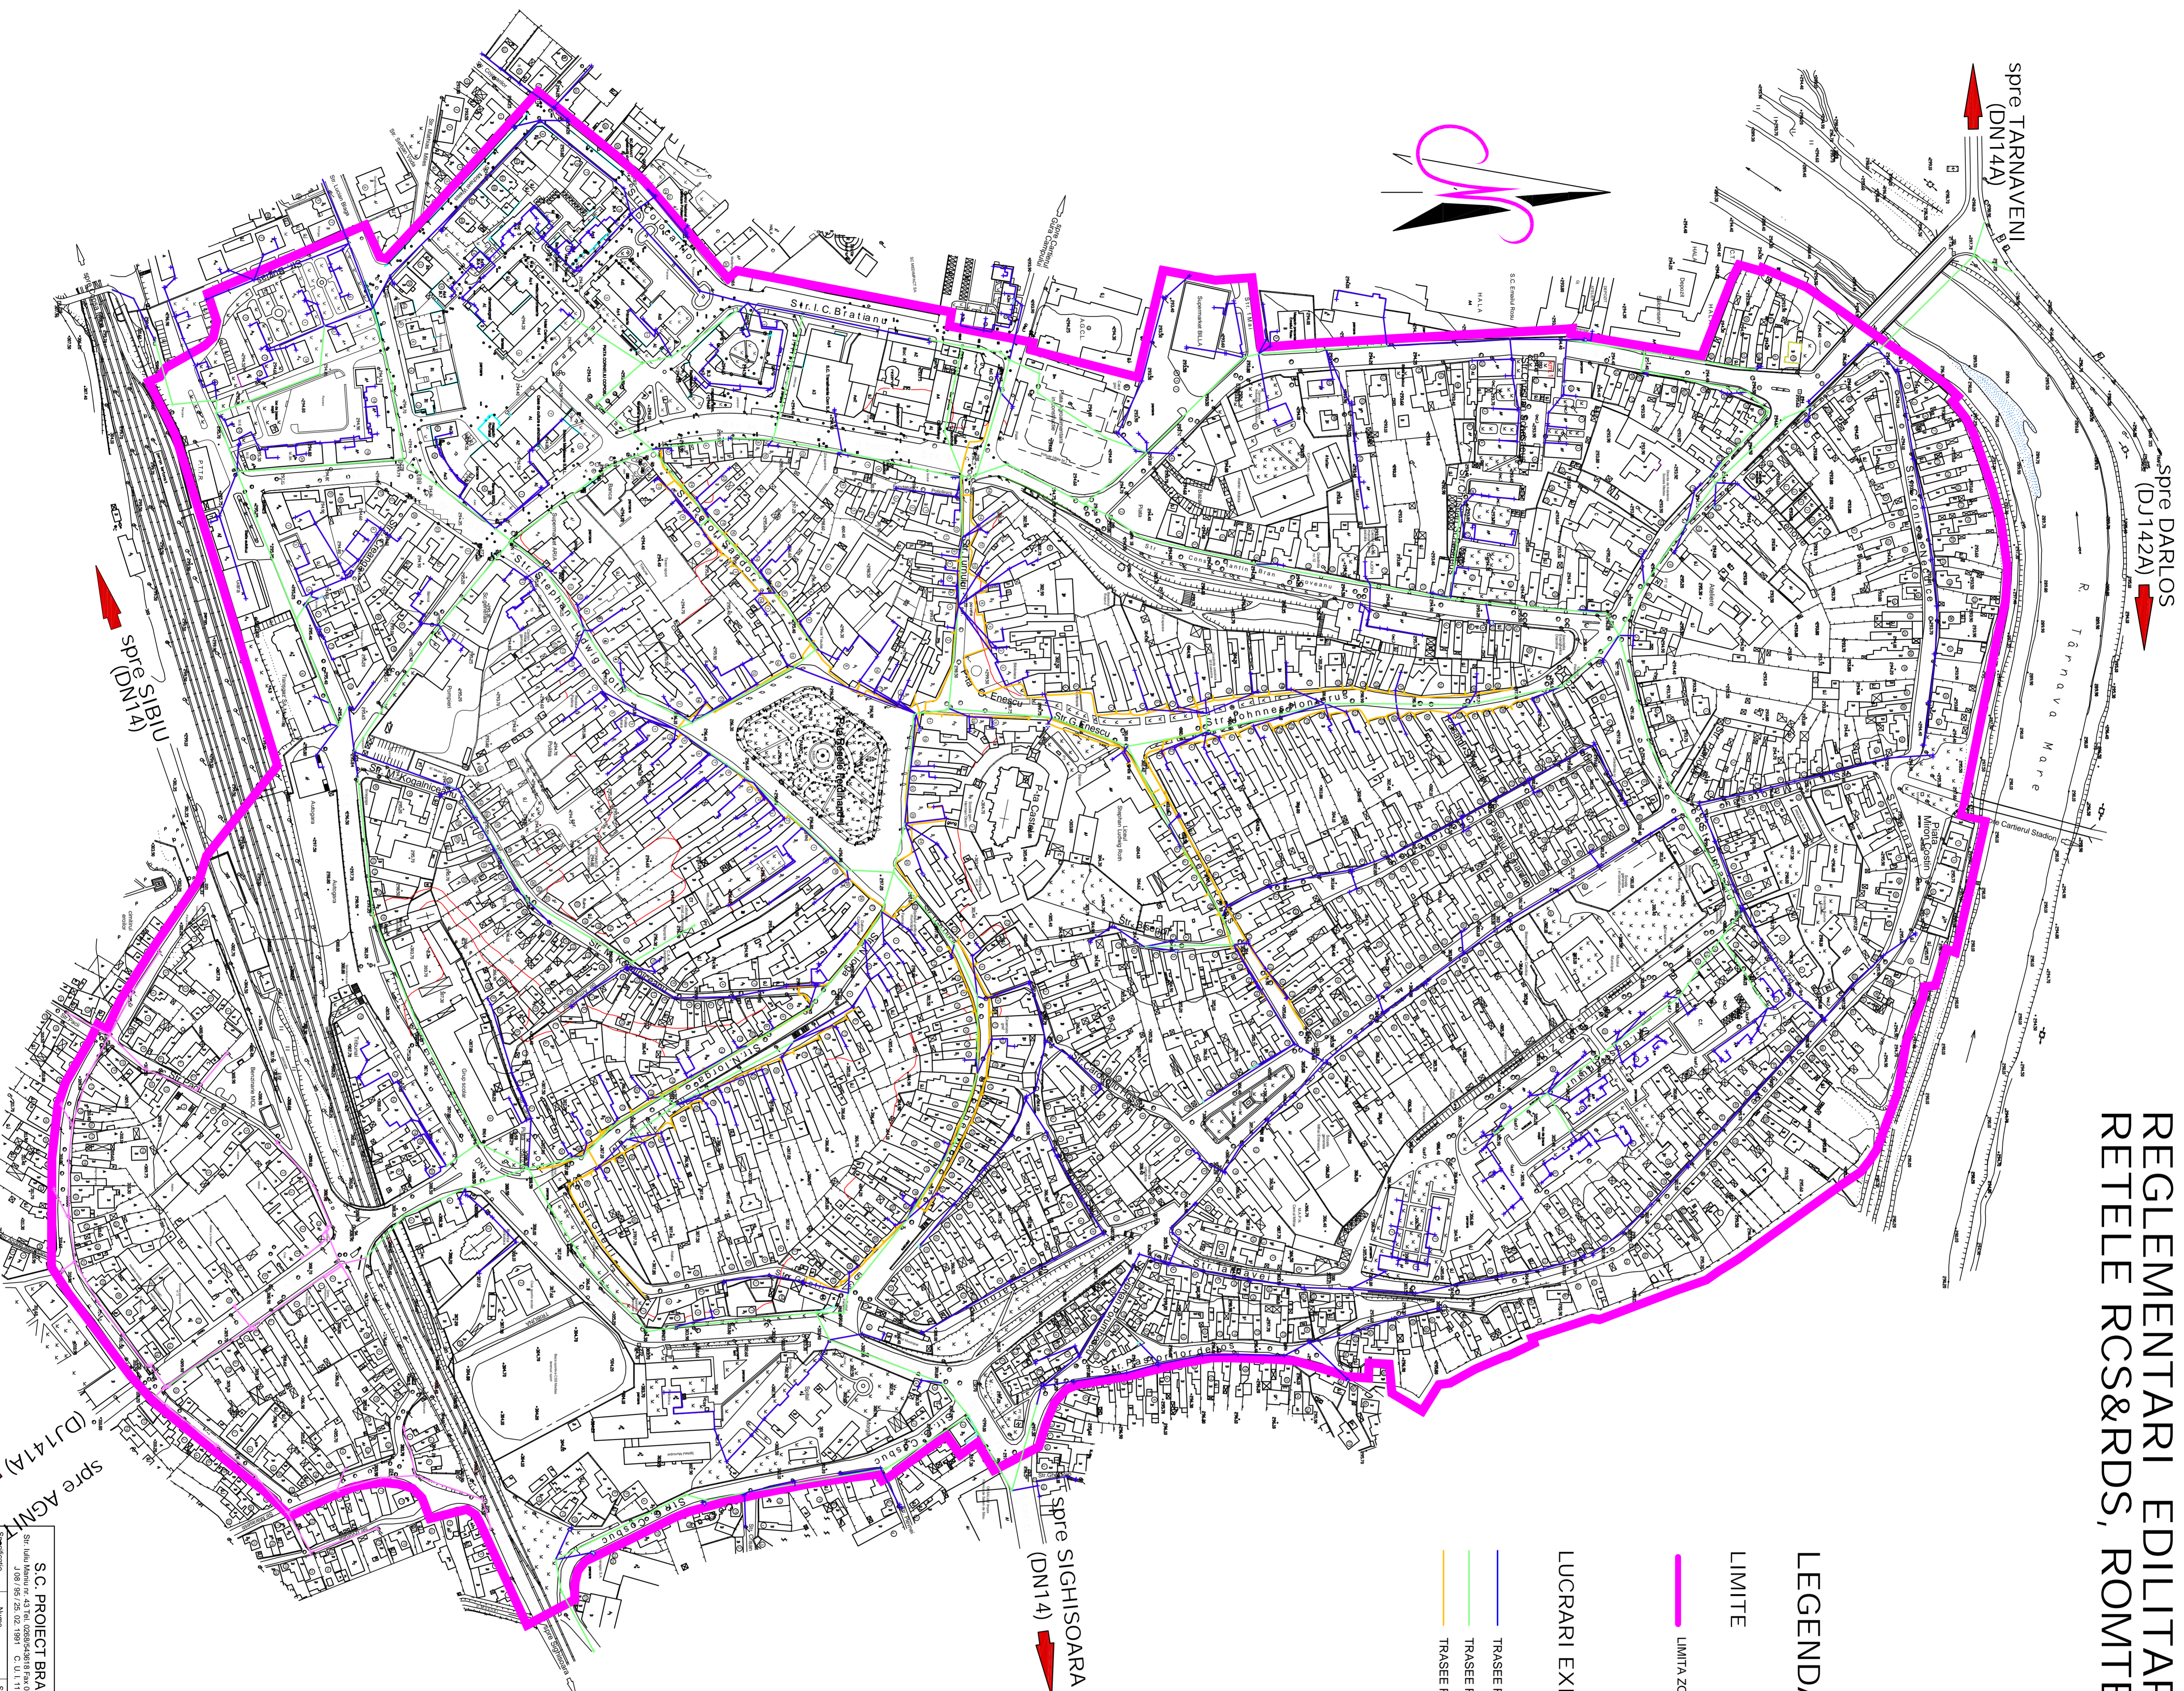

REGLEMENTARI EDILITARE
RETELE RCS&RDS, ROMTELECOM



LEGENDA

LIMITE

— LIMITA ZONEI CENTRALE

LUCRARI EXISTENTE

- TRASEE ROMTELECOM AERENE
- TRASEE ROMTELECOM SUBTERANE
- TRASEE RCS&RDS SUBTERANE

S.C. PROIECT BRASOV S.A.		Proiect nr. 283/2009	
Str. Iuliu Maniu nr. 43794, ROSARIU-DE-BIBI, KILOMETRU BRASOV		Faza: P.U.Z.	
CUI: 30953034, INC. BRASOV, C. 0111133/03		P.U.Z. ZONA CENTRALA SI ZONA A MUNICIPIULUI MEDIAS	
Titlu proiect: ANEXA		Scara: 1:2000	
Proiectant: ING. IULIU MANIU		Data: 2009	
Verificator: ING. CALISTRU		Tip proiect: REGLEMENTARE EDILITARE	
Ing. CALISTRU		RETELE TELEFONICE	
ING. CALISTRU		1: 48	