

# PLAN PARCELAR


-SPRE PUBLICARE-

SCARA 1:2000  
UAT MEDIAS, JUDETUL SIBIU  
TARLA 25



## LEGENDA

Numar constructie	C1,C2,..Cn
ID imobil	4544
Limita tarla	
Limita imobil	
Contur constructie	
Limita intravilan	

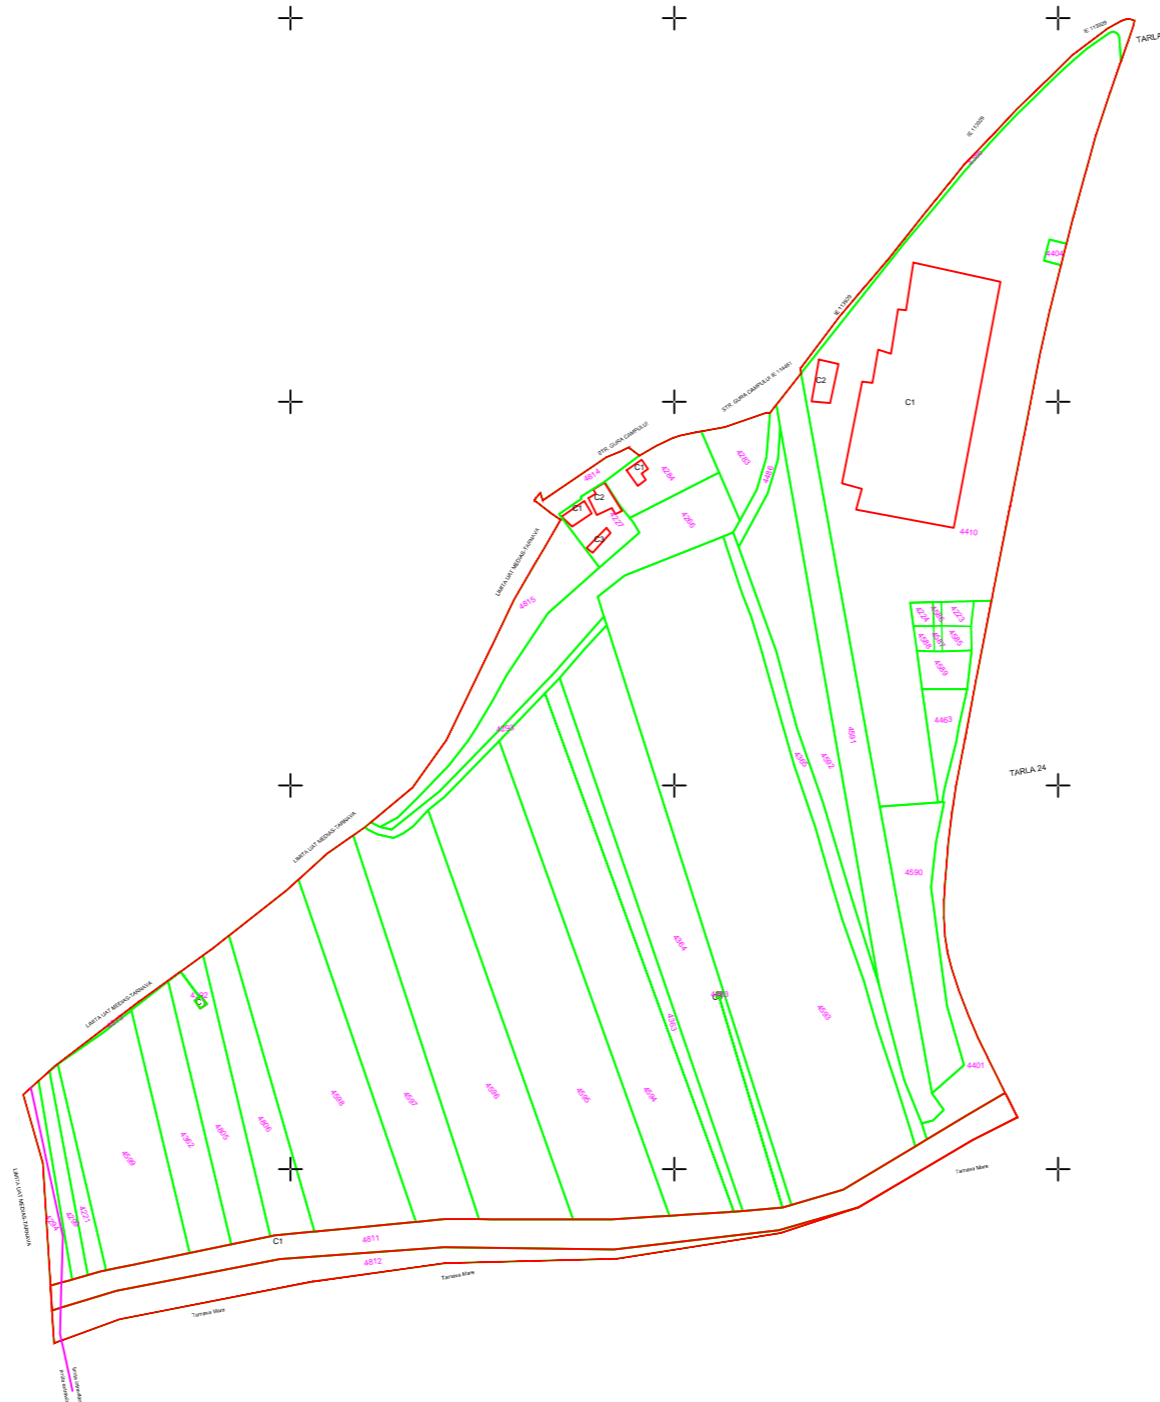

Nr. ID	Nr. cad.
4221	
4223	
4224	
4227	106847
4266	
4283	106846
4284	
4293	
4294	
4299	114767
4362	105787
4363	
4364	
4365	
4386	117608
4392	
4401	
4404	116629
4410	117609
4463	118835
4483	
4486	114875
4585	
4586	
4587	
4588	
4589	
4590	102603
4591	116275
4592	114876
4593	109479
4594	110749
4595	
4596	
4597	
4598	
4599	
4805	107512
4806	108712
4811	117828
4812	
4813	
4814	
4815	100366

Se confirma suprafetele din masuratori si  
introducerea imobilelor in baza de date

Semnatura si data

Stampila OCPI

Vizat,  
COMISIA LOCALA DE FOND FUNCJAR

Presedinte comisie: Roman Gheorghe

DATA

07.08.2024



Executant:

SC ACADASTRU ONLINE CONSULT SRL

DATA

07.08.2024



Prezentul plan parcelar este valabil insotit de TABELUL PARCELAR