


PLAN PARCELAR

-SPRE PUBLICARE-

SCARA 1:2000


UAT MEDIAS, JUDETUL SIBIU

TARLA 7

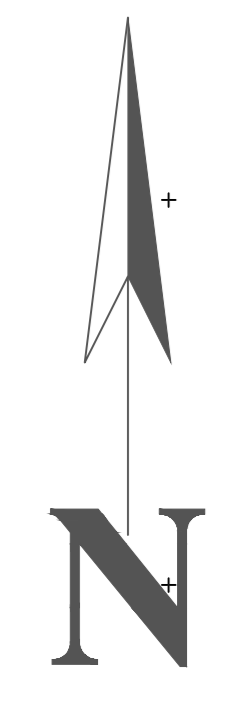

LEGENDA

Numar constructie	C1,C2,..Cn
ID imobil	4544
Limita tarla	
Limita imobil	
Contur constructie	

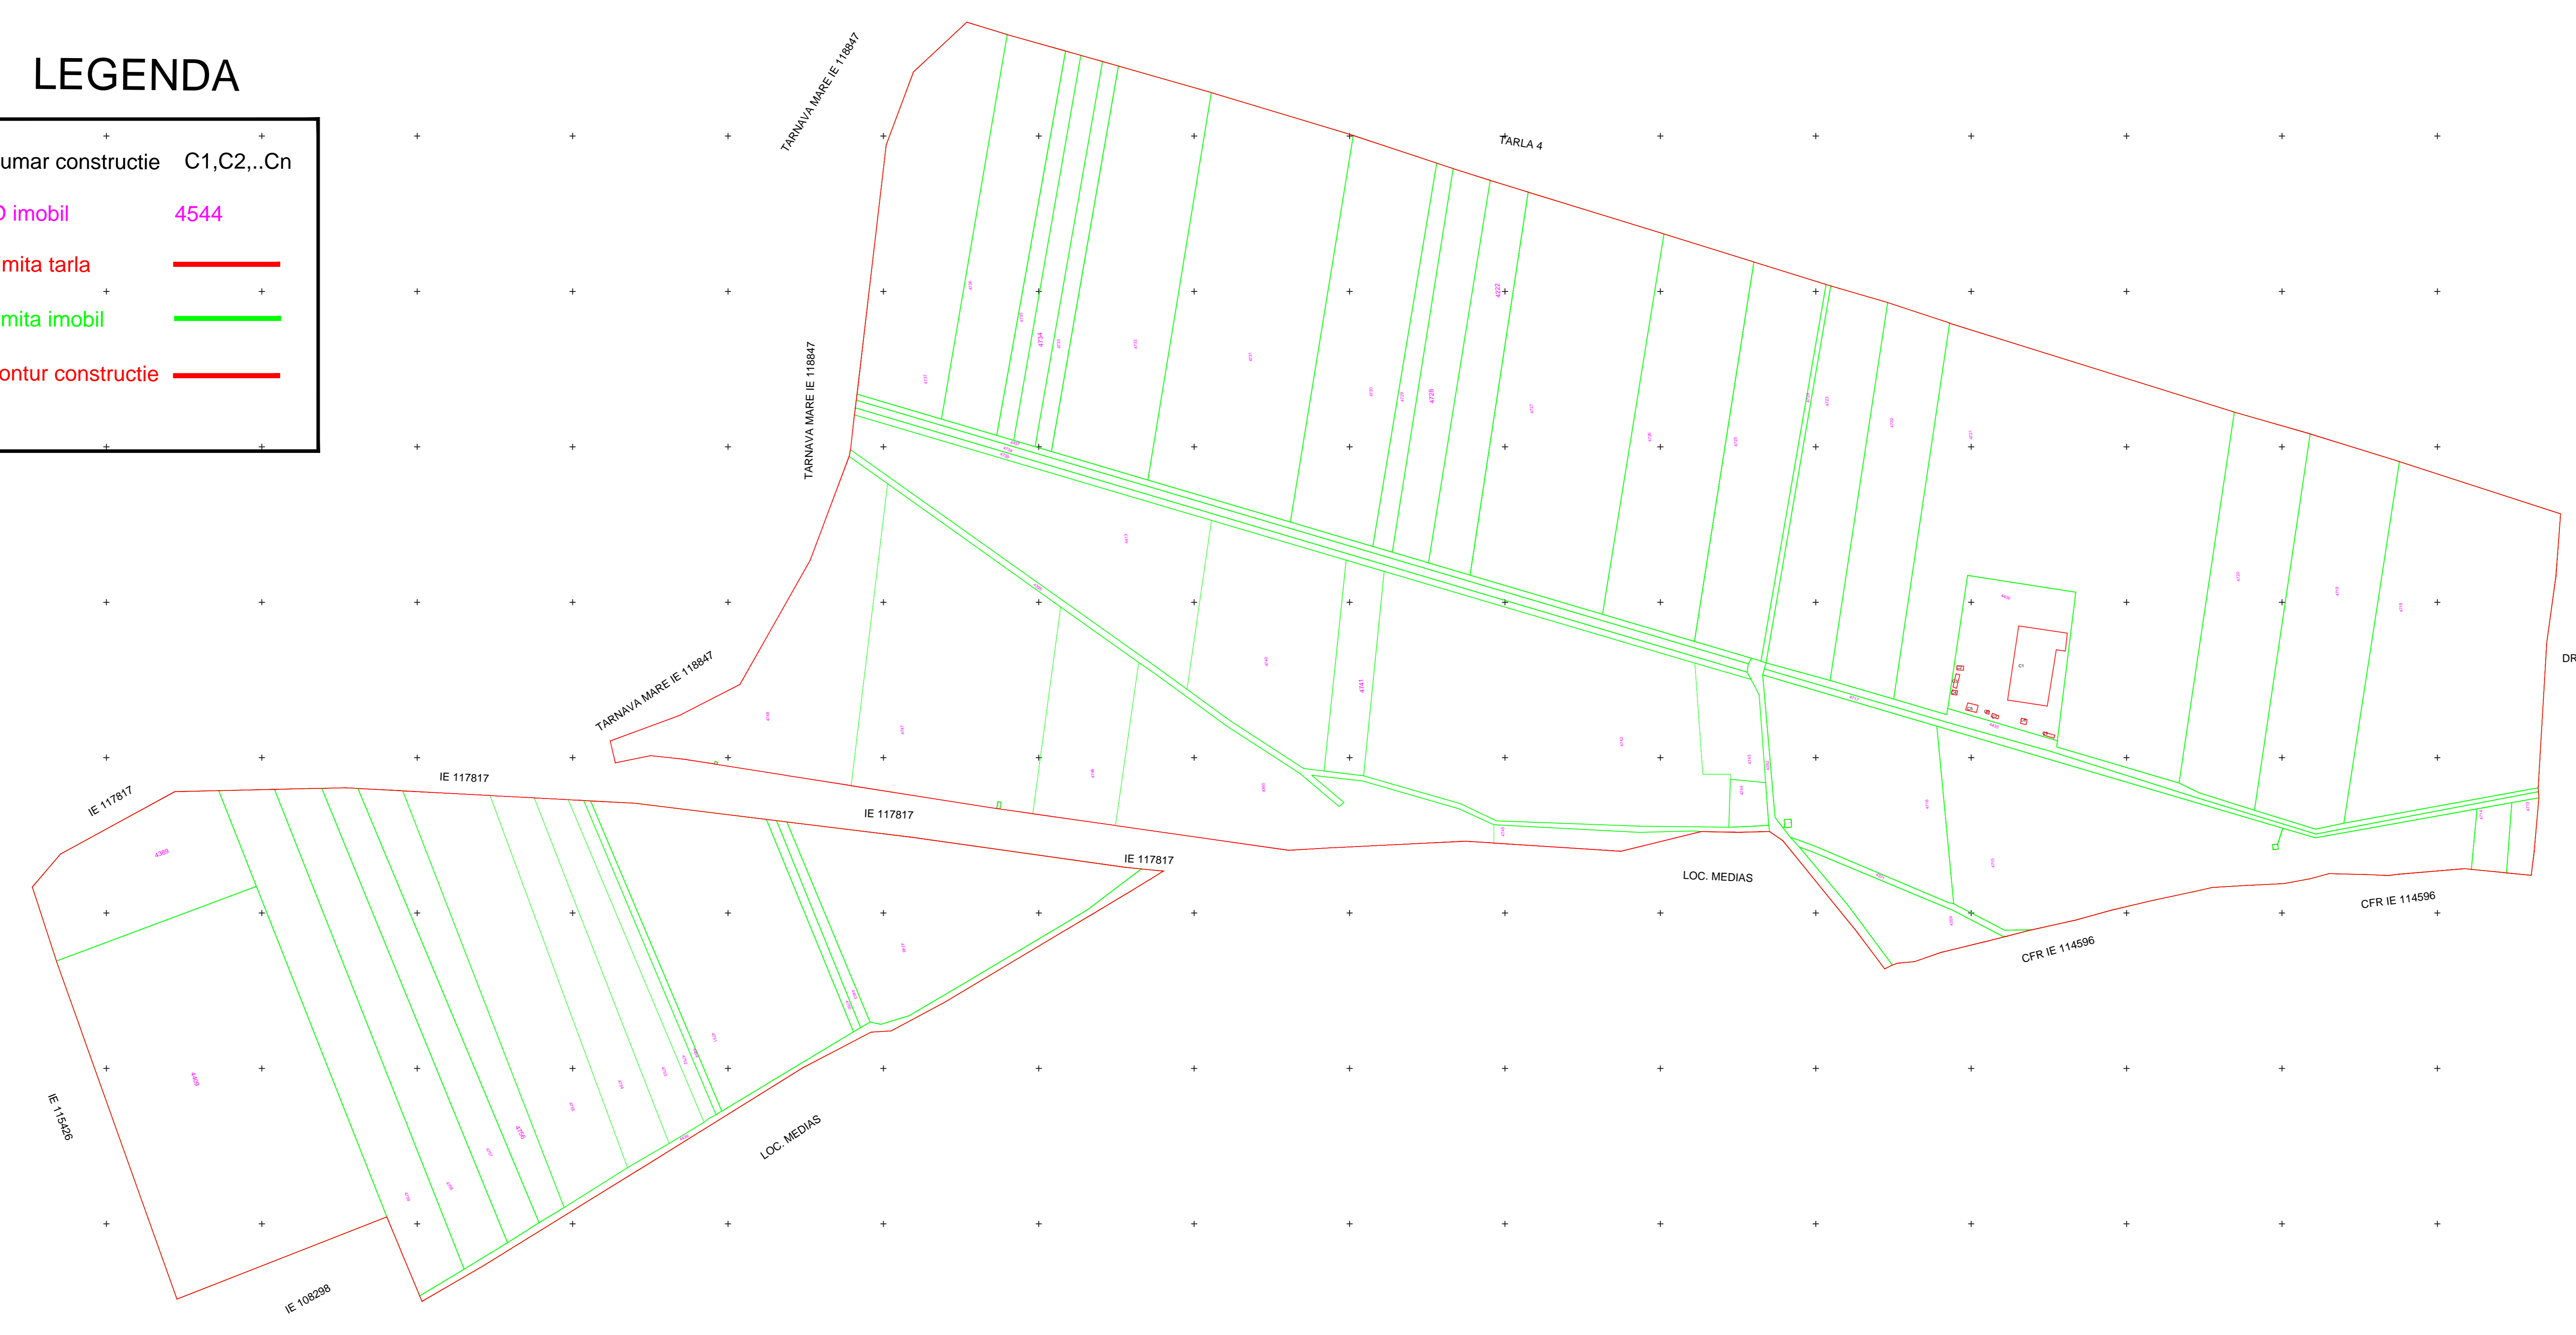

ID Imobil	Numar cadastral
4215	106488
4216	
4217	
4222	111736
4273	
4282	
4359	114754
4360	102316
4371	
4389	
4395	
4406	100569
4409	106742
4413	117470
4425	
4427	
4439	
4453	110754
4454	
4713	
4714	112094
4715	114759
4716	
4717	
4718	
4719	
4720	110004
4721	106208
4722	105008
4723	115700
4724	
4725	
4726	
4727	
4728	
4729	
4730	105362
4731	
4732	
4733	
4734	
4735	
4736	116295
4737	117472
4738	
4739	
4740	
4741	111181
4742	
4743	
4744	
4745	102318
4746	117649
4747	
4748	
4749	
4750	
4751	
4752	
4753	
4754	108343
4755	
4756	114773
4757	
4758	112459
4759	115603

Se confirma suprafetele din masuratori si
 introducerea imobilelor in baza de date
 Semnatura si data
 Stampila OCPI

Vizat,
 COMISIA LOCALA DE FOND FUNCJAR
 Presedinte comisie: Roman Gheorghe
 DATA
 07.08.2024



Executant:
 SC ACADASTRU ONLINE CONSULT SRL
 DATA
 07.08.2024

