
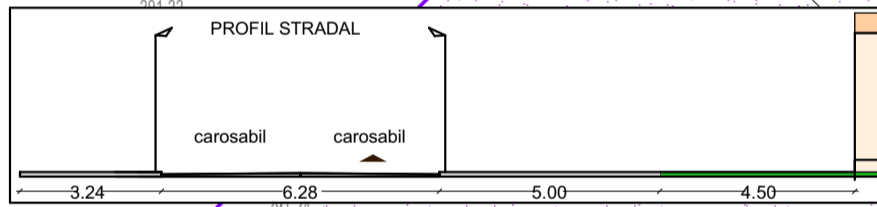


IE 116398

T 27, Parcela A 1495/1/1

Nr. Pct.	X [m]	Y [m]
313	517239.043	448060.169
314	517247.009	448074.013
315	517253.114	448084.622
316	517258.448	448093.927
317	517201.478	448128.840
318	517194.061	448120.881
319	517180.062	448128.752
320	517172.073	448133.314
321	517163.528	448138.069
322	517149.379	448144.979
323	517148.622	448145.360
324	517147.824	448145.648
325	517146.998	448145.839
326	517146.155	448145.929
327	517139.704	448146.232
328	517139.078	448146.285
221	517137.829	448146.532
222	517136.630	448146.962
331	517135.509	448147.565
332	517134.490	448148.329
333	517120.124	448135.789

S=4300 mp

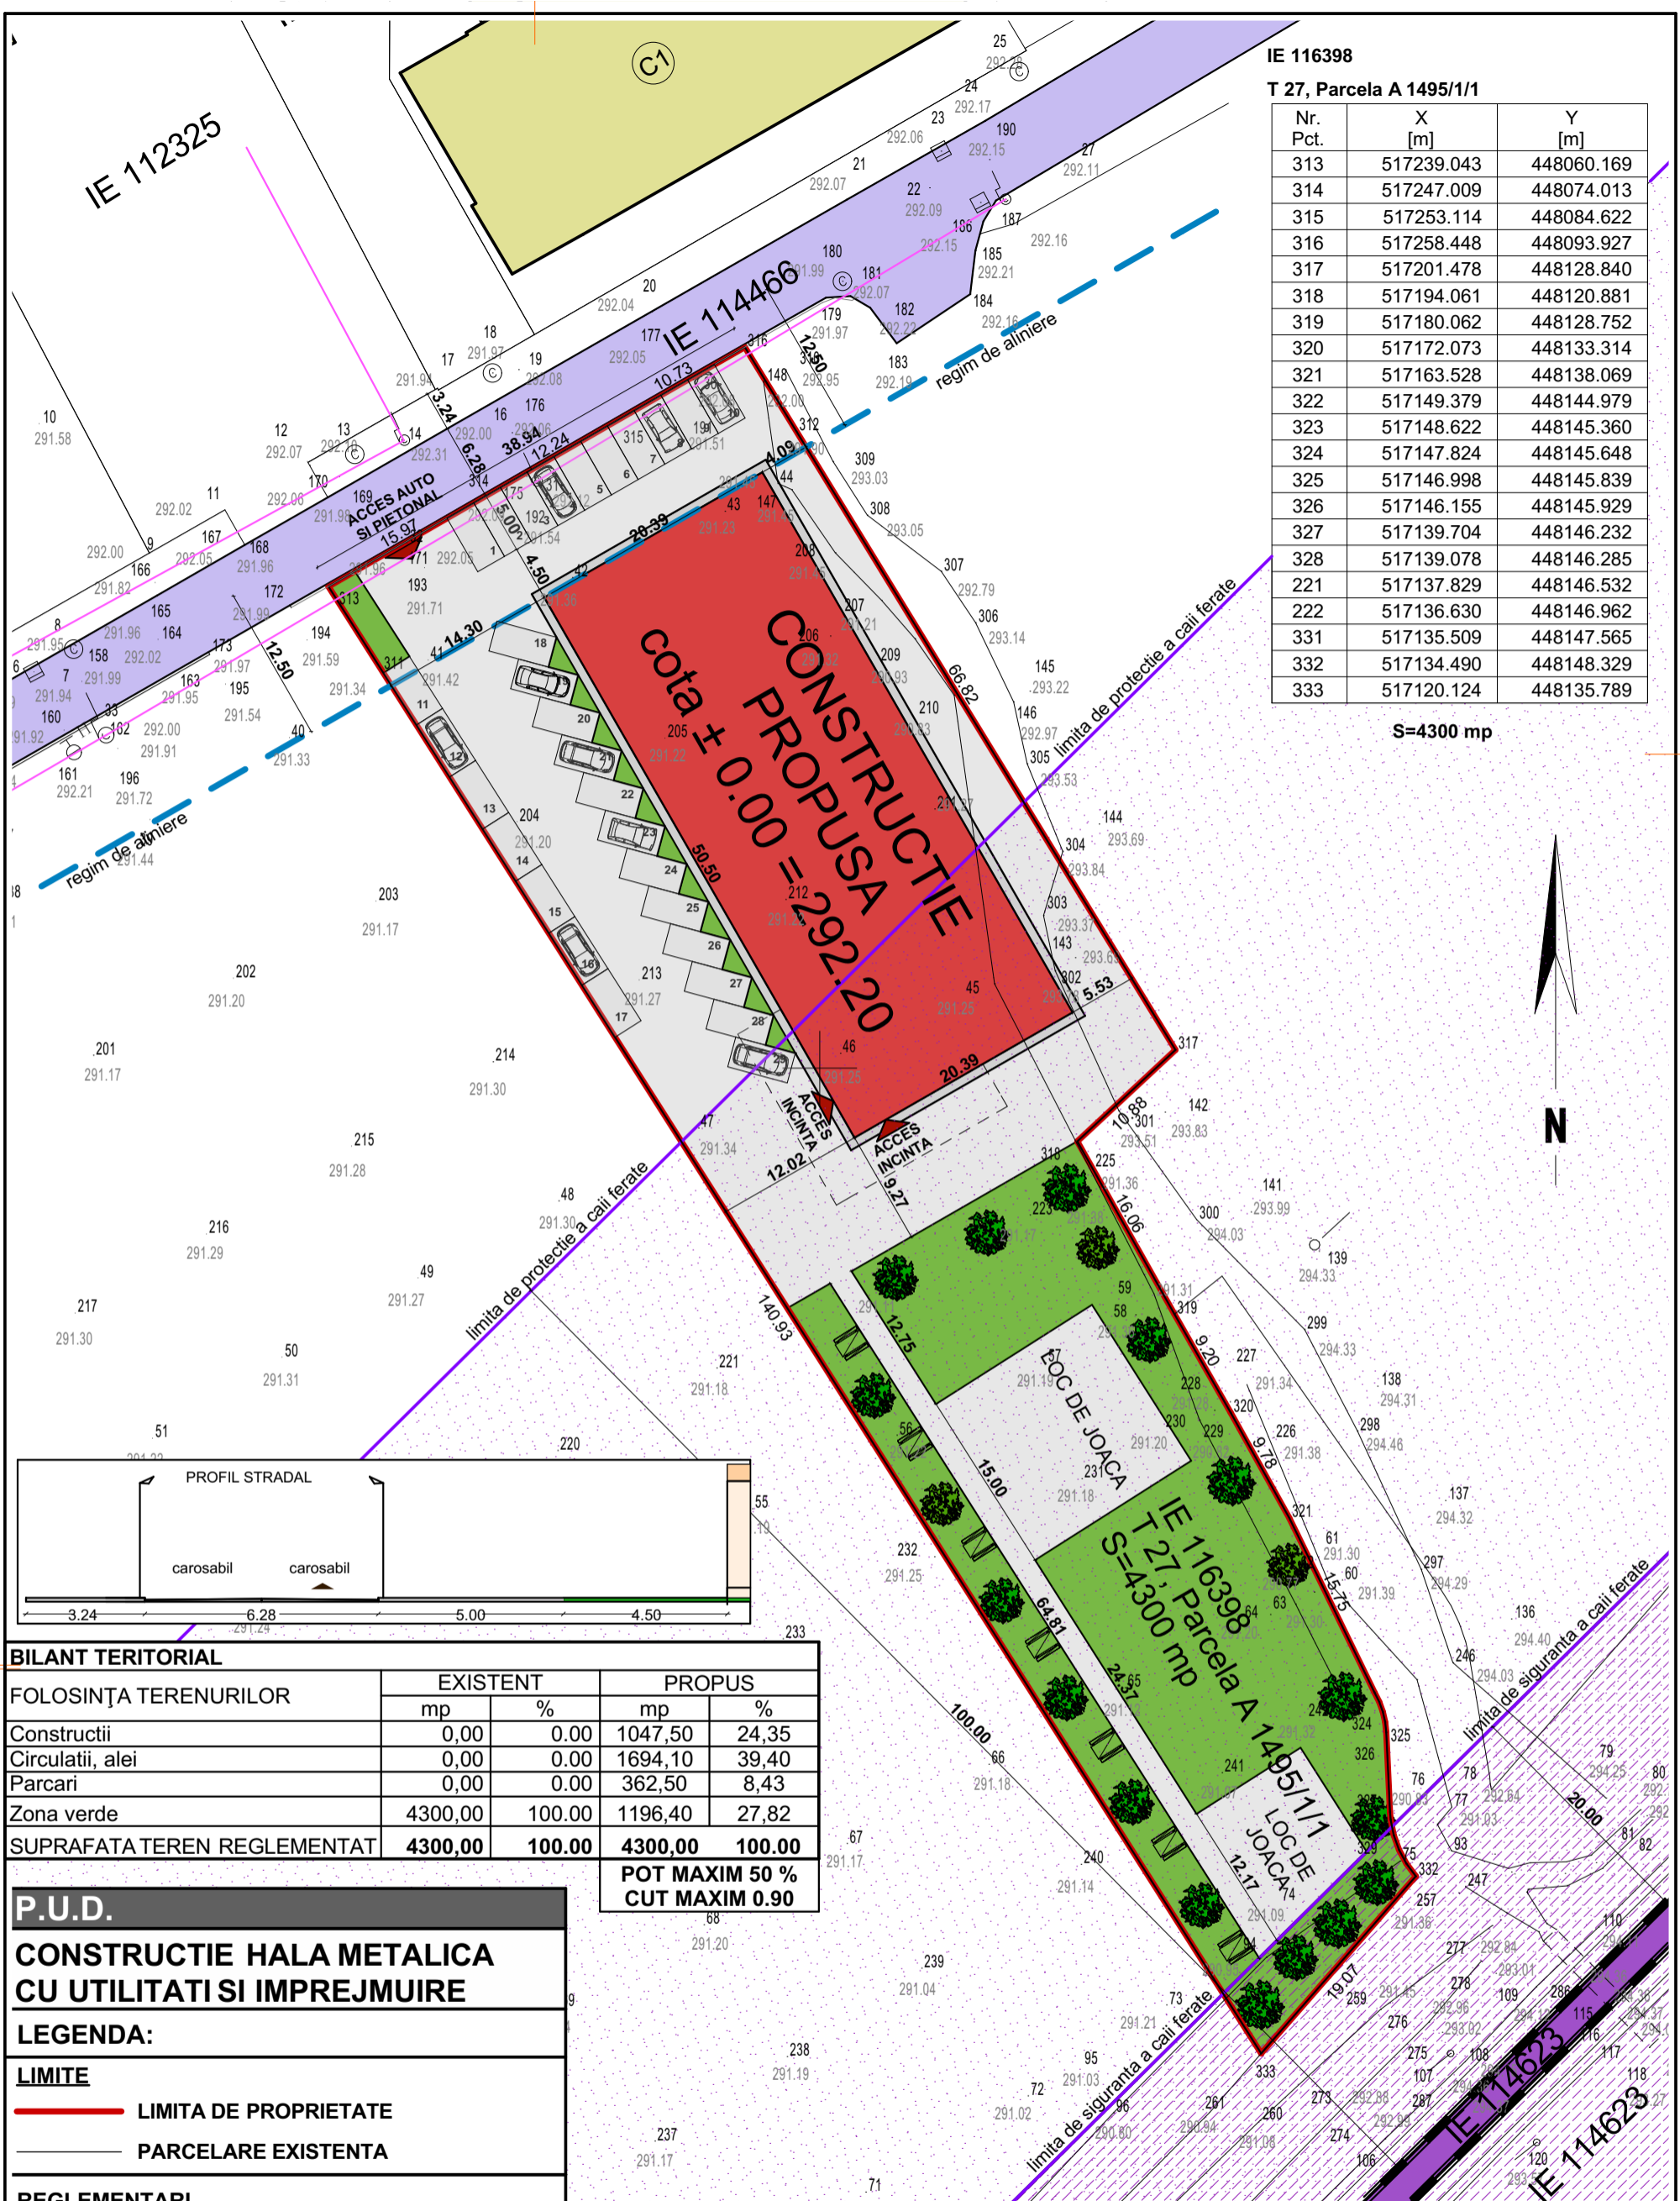

FOLOSINȚA TERENURILOR	EXISTENT		PROPUS	
	mp	%	mp	%
Constructii	0,00	0,00	1047,50	24,35
Circulatii, alei	0,00	0,00	1694,10	39,40
Parcari	0,00	0,00	362,50	8,43
Zona verde	4300,00	100,00	1196,40	27,82
SUPRAFATA TEREN REGLEMENTAT	4300,00	100,00	4300,00	100,00

P.U.D.

CONSTRUCTIE HALA METALICA CU UTILITATI SI IMPREJMUIRE

LEGENDA:

	LIMITA DE PROPRIETATE
	PARCELARE EXISTENTA

REGLEMENTARI

	DRUM EXISTENT STR RORA MARE
	CONSTRUCTII EXISTENTE
	CONSTRUCTIE PROPUSA
	ALEI / PARCARI PROPUSE IN INCINTA
	ZONA VERDE PROPUSA
	CALE FERATA
	ZONA DE PROTECTIE A CAII FERATE
	LINIE ELECTRICA AERIANA

VERIFICATOR / EXPERT	NUME	SEMNTURA	CERINTA	REFERAT / EXPERTIZA NR. / DATA
SC VELIMAR ARHITECT SRL Str. Anton Pann 18 - Sighisoara CUI RO 1226465 ORG 26 134 1991 tel.: 0744593016 velicu_ioan@yahoo.com	CONSTRUCTIE HALA METALICA CU UTILITATIGAZ, APA, CURENT, TELECOMUNICATII, CANALIZARE SI IMPREJMUIRE			Numar proiect: 14/2023
	ARHITECTURA REZISTENTA SANITARE TERMICE VENTILATII ELECTRICE	REGLEMENTARI URBANISTICE		
SEF PROIECT	Arh. Ioan Velicu		SCARA	BENEFICIAR: SALCUDEAN PETRU mun. MEDIAS, str. RORA MARE, f.nr., jud. SIBIU
PROIECTAT	Arh. Ioan Velicu		1:500	
DESENAT	Arh. Ioan Velicu		martie 2023	
				Nr.plansa: U-03 Revizuit 0